
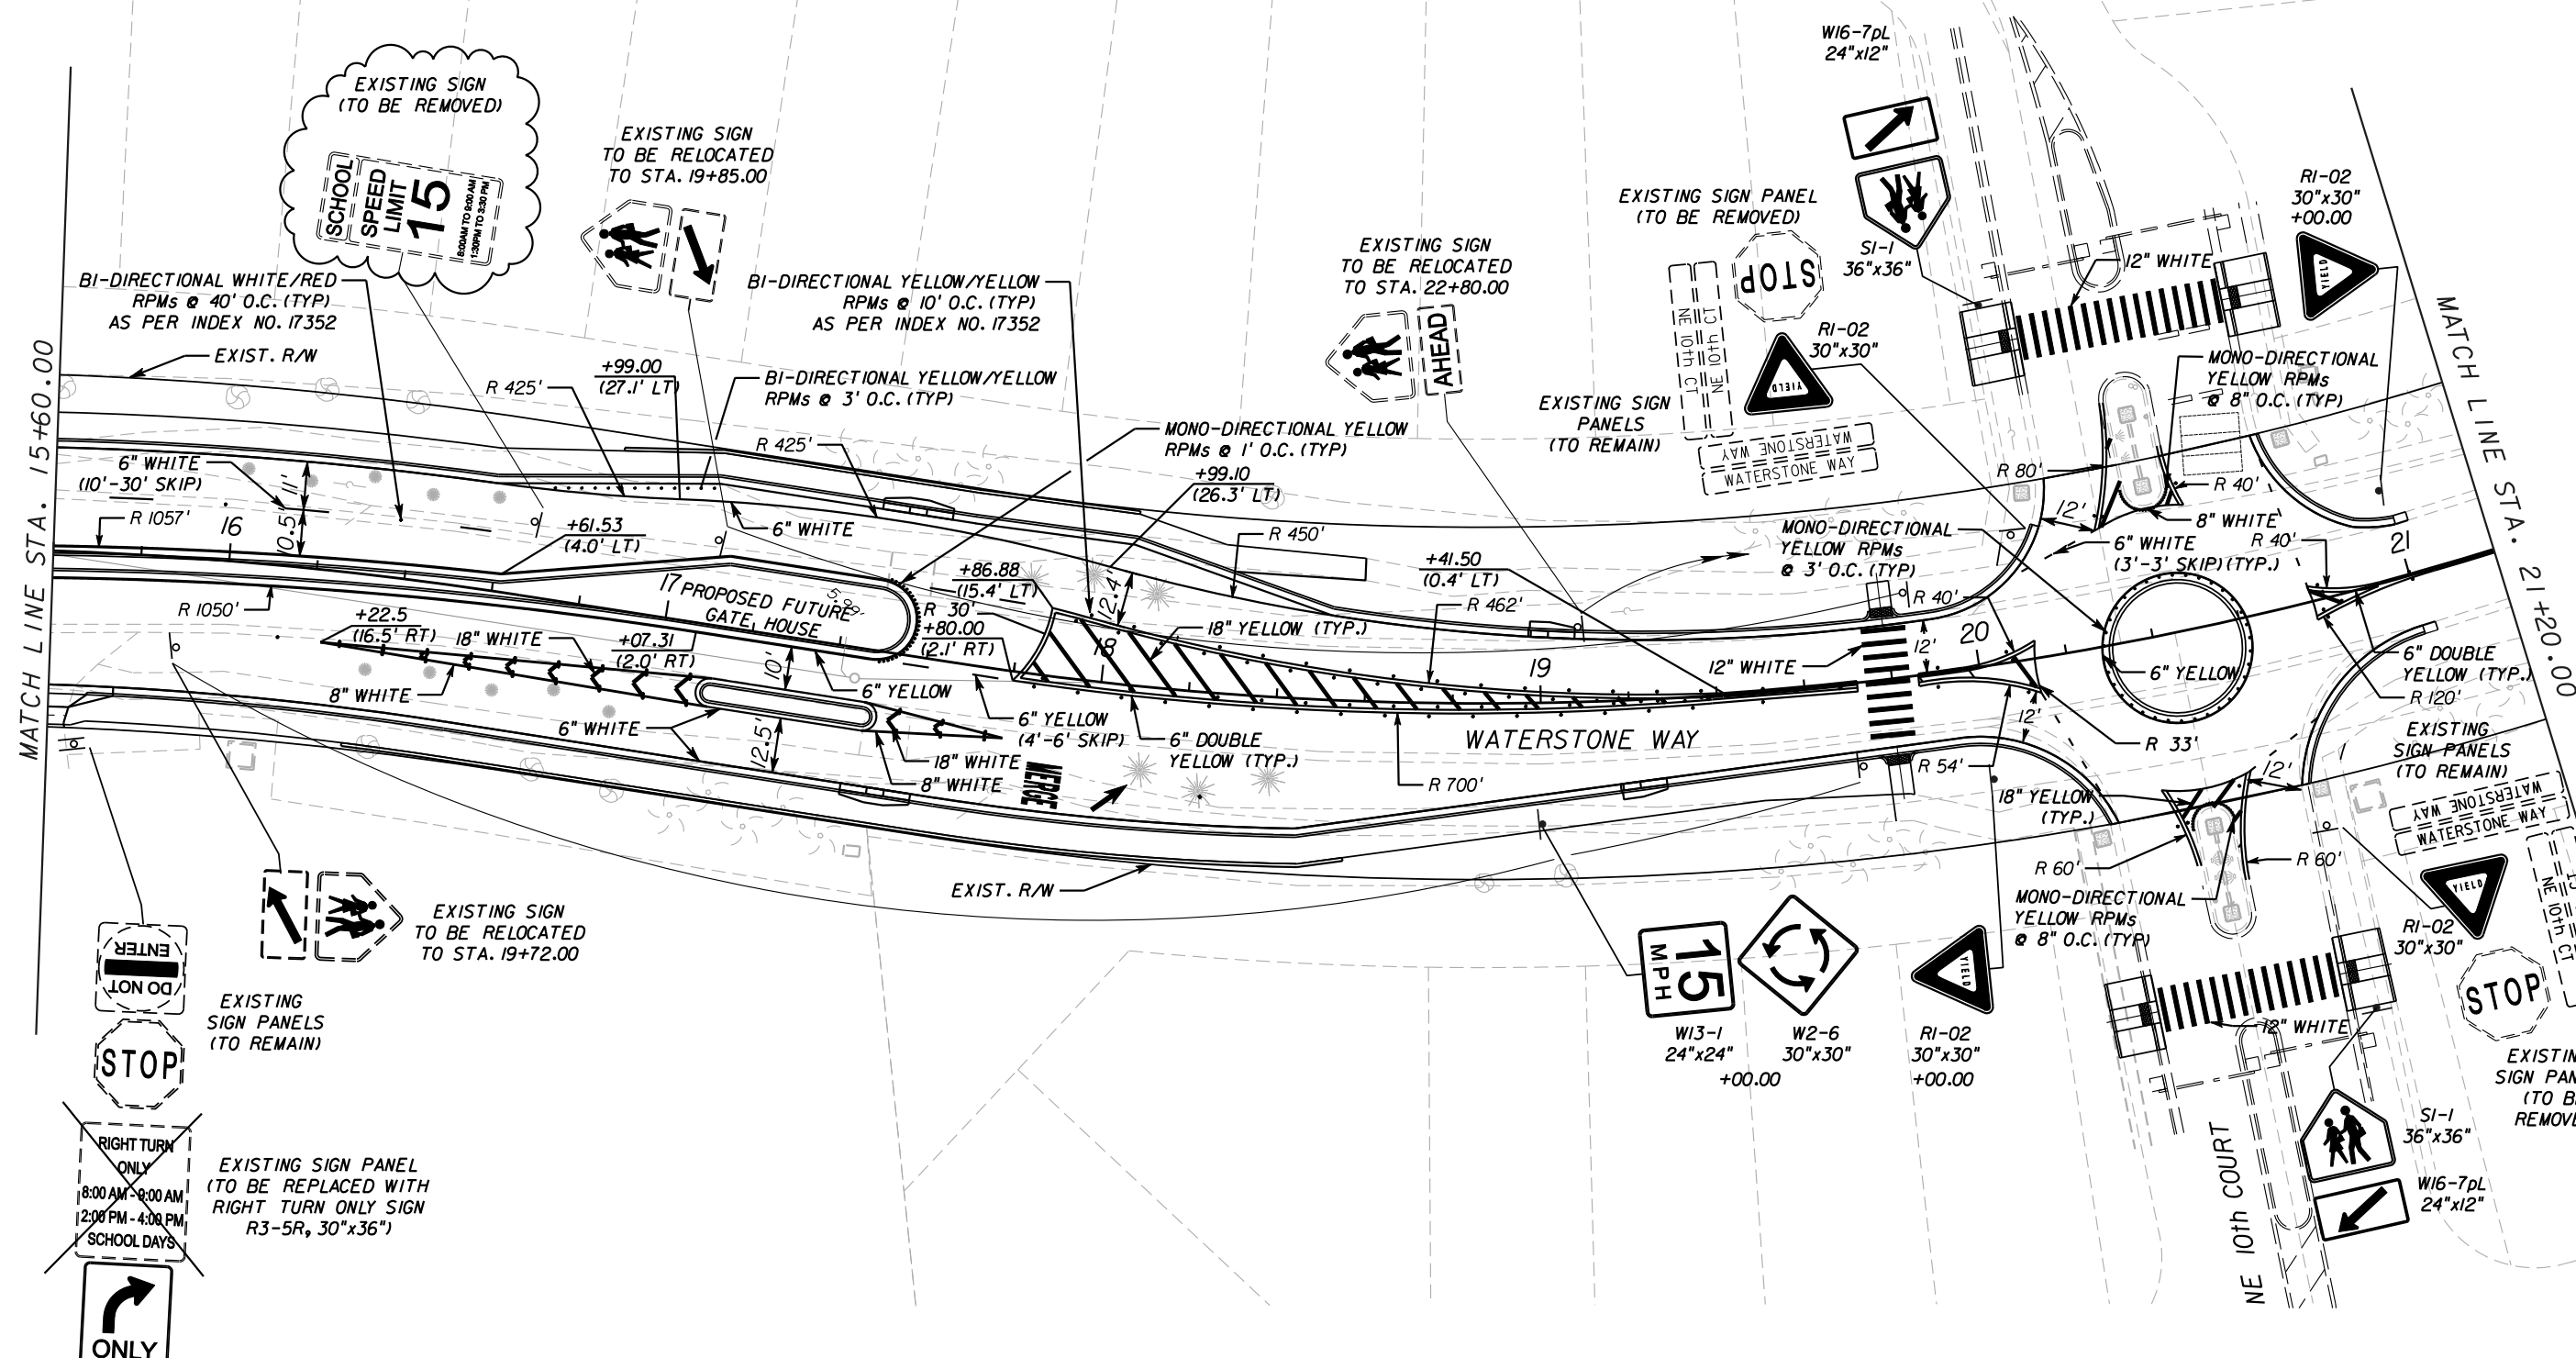


BEGIN SIGNING AND PAVEMENT MARKING STA. 10+30.74 @ SURVEY

MATCH LINE STA. 15+60.00

REVISIONS						Alvarez Engineers, Inc. <small>FLORIDA CERTIFICATE OF AUTHORIZATION No. 7538 RAMON TESONE, PE No. 56070 10560 N.W. 27th Street, Suite 102 Miami, Florida 33172 Tel. (305) 640-1345 Fax (305) 640-1346 E-mail Alvarez@AlvarezEng.com</small>	SOUTH DADE VENTURE COMMUNITY DEVELOPMENT DISTRICT			SIGNING AND PAVEMENT MARKING PLAN	SHEET NO. 20
DATE	BY	DESCRIPTION	DATE	BY	DESCRIPTION		YEAR	COUNTY	ROAD		
10/27/08	RA	SCHOOL SIGNS MODIFIED FOR ADDITION OF SCHOOL FLASHERS	11/16/08	RT	MEDIAN SHIFTED TO ALLOW WIDER NORTHBOUND LANE AND TRAFFIC SEPARATOR AROUND STA. 17+00		2008	MIAMI DADE	WATERSTONE WAY		

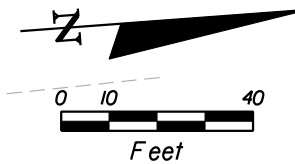



REVISIONS					
DATE	BY	DESCRIPTION	DATE	BY	DESCRIPTION
10/27/08	RA	SCHOOL SIGNS MODIFIED FOR ADDITION OF SCHOOL FLASHERS	11/16/08	RT	MEDIAN SHIFTED TO ALLOW WIDER NORTHBOUND LANE AND TRAFFIC SEPARATOR AROUND STA. 17+00. ADDED 13 RPM'S STA. 16+70 (25' LT)

Alvarez Engineers, Inc.
 FLORIDA CERTIFICATE OF AUTHORIZATION No. 7538
 RAMON TESONE, PE No. 56070
 10560 N.W. 27th Street, Suite 102
 Miami, Florida 33172
 Tel. (305) 640-1345 Fax (305) 640-1346
 E-mail Alvarez@AlvarezEng.com

SOUTH DADE VENTURE COMMUNITY DEVELOPMENT DISTRICT		
YEAR	COUNTY	ROAD
2008	MIAMI DADE	WATERSTONE WAY

**SIGNING AND PAVEMENT
MARKING PLAN**

SHEET NO.
21

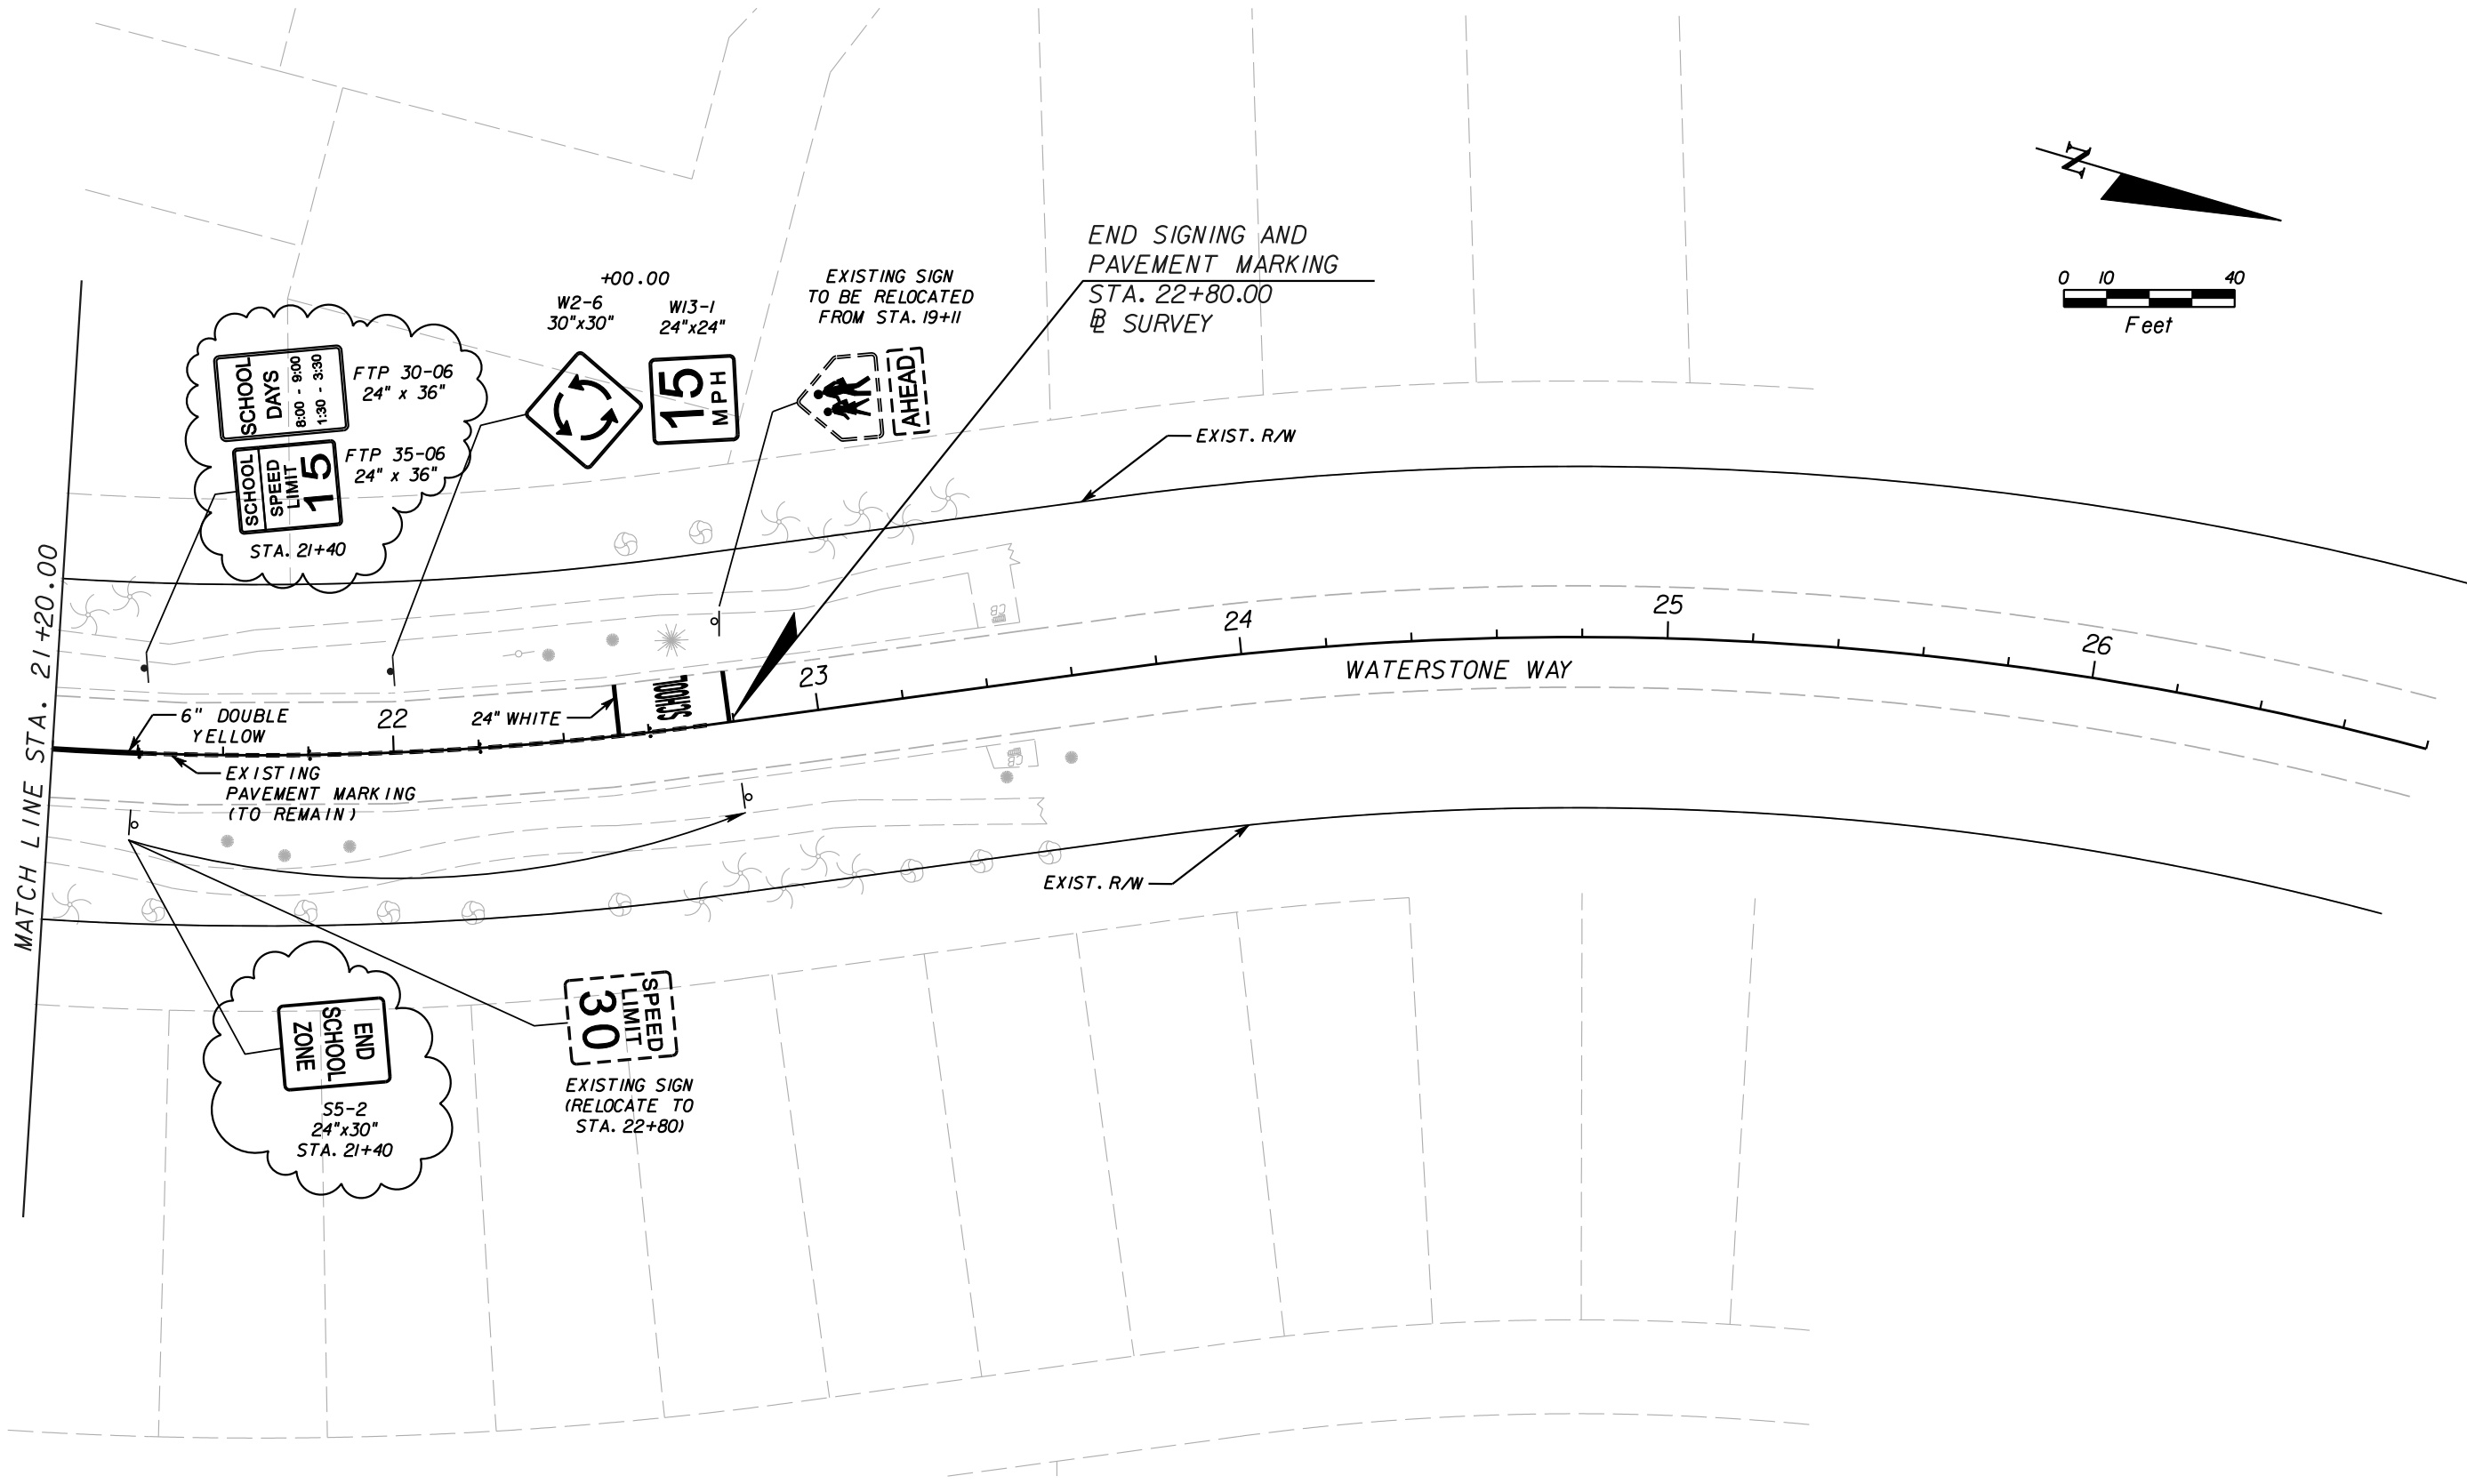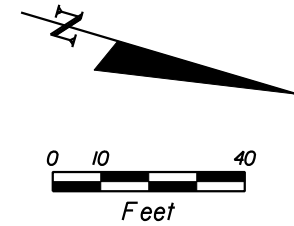

REVISIONS					
DATE	BY	DESCRIPTION	DATE	BY	DESCRIPTION
10/27/08	RA	SCHOOL SIGNS MODIFIED FOR ADDITION OF SCHOOL FLASHERS			

Alvarez Engineers, Inc.
 FLORIDA CERTIFICATE OF AUTHORIZATION No. 7538
 RAMON TESONE, PE No. 56070
 10560 N.W. 27th Street, Suite 102
 Miami, Florida 33172
 Tel. (305) 640-1345 Fax (305) 640-1346
 E-mail Alvarez@AlvarezEng.com

SOUTH DADE VENTURE COMMUNITY DEVELOPMENT DISTRICT		
YEAR	COUNTY	ROAD
2008	MIAMI DADE	WATERSTONE WAY

**SIGNING AND PAVEMENT
MARKING PLAN**

SHEET NO.
22